




Physical Model 1:100

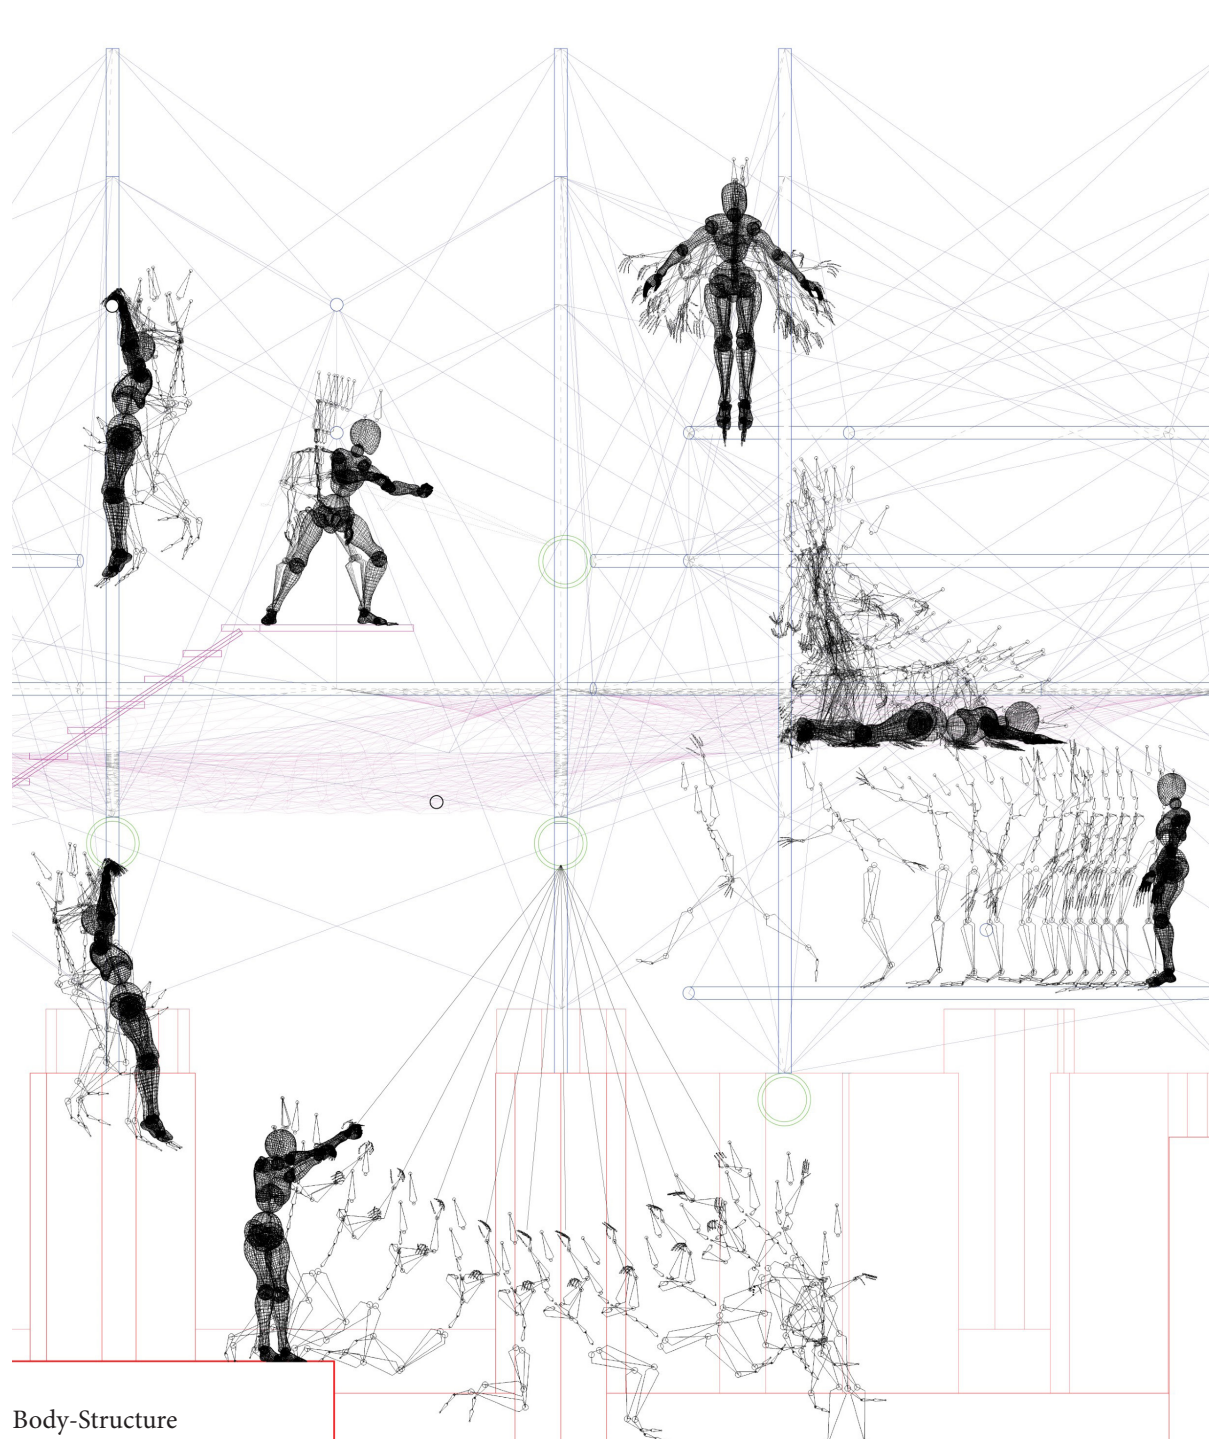


Body Structure Interactions

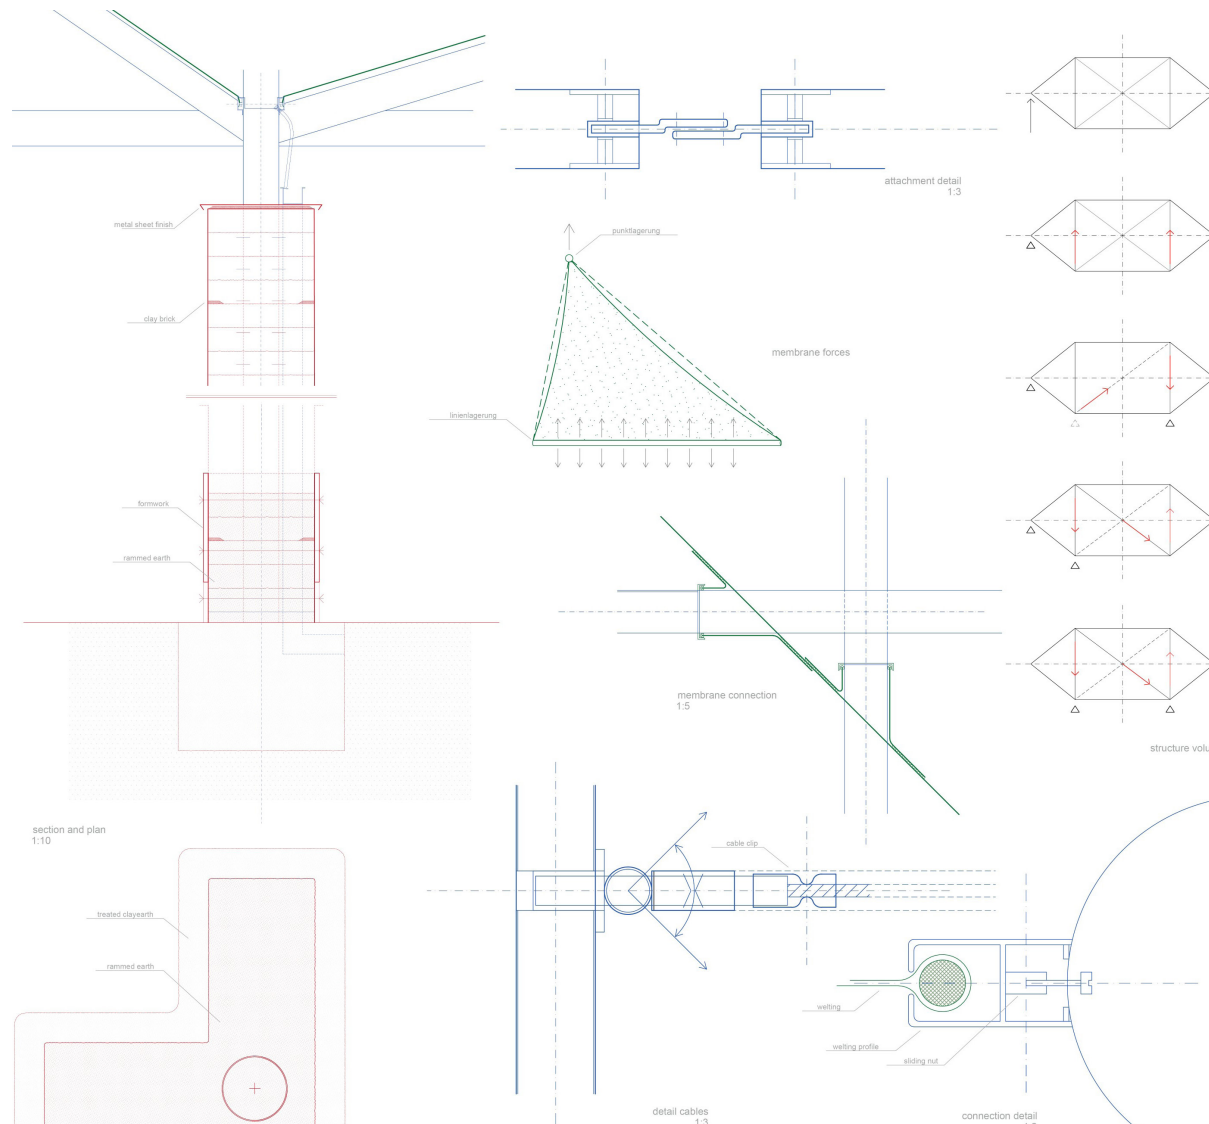


Detail Drawings

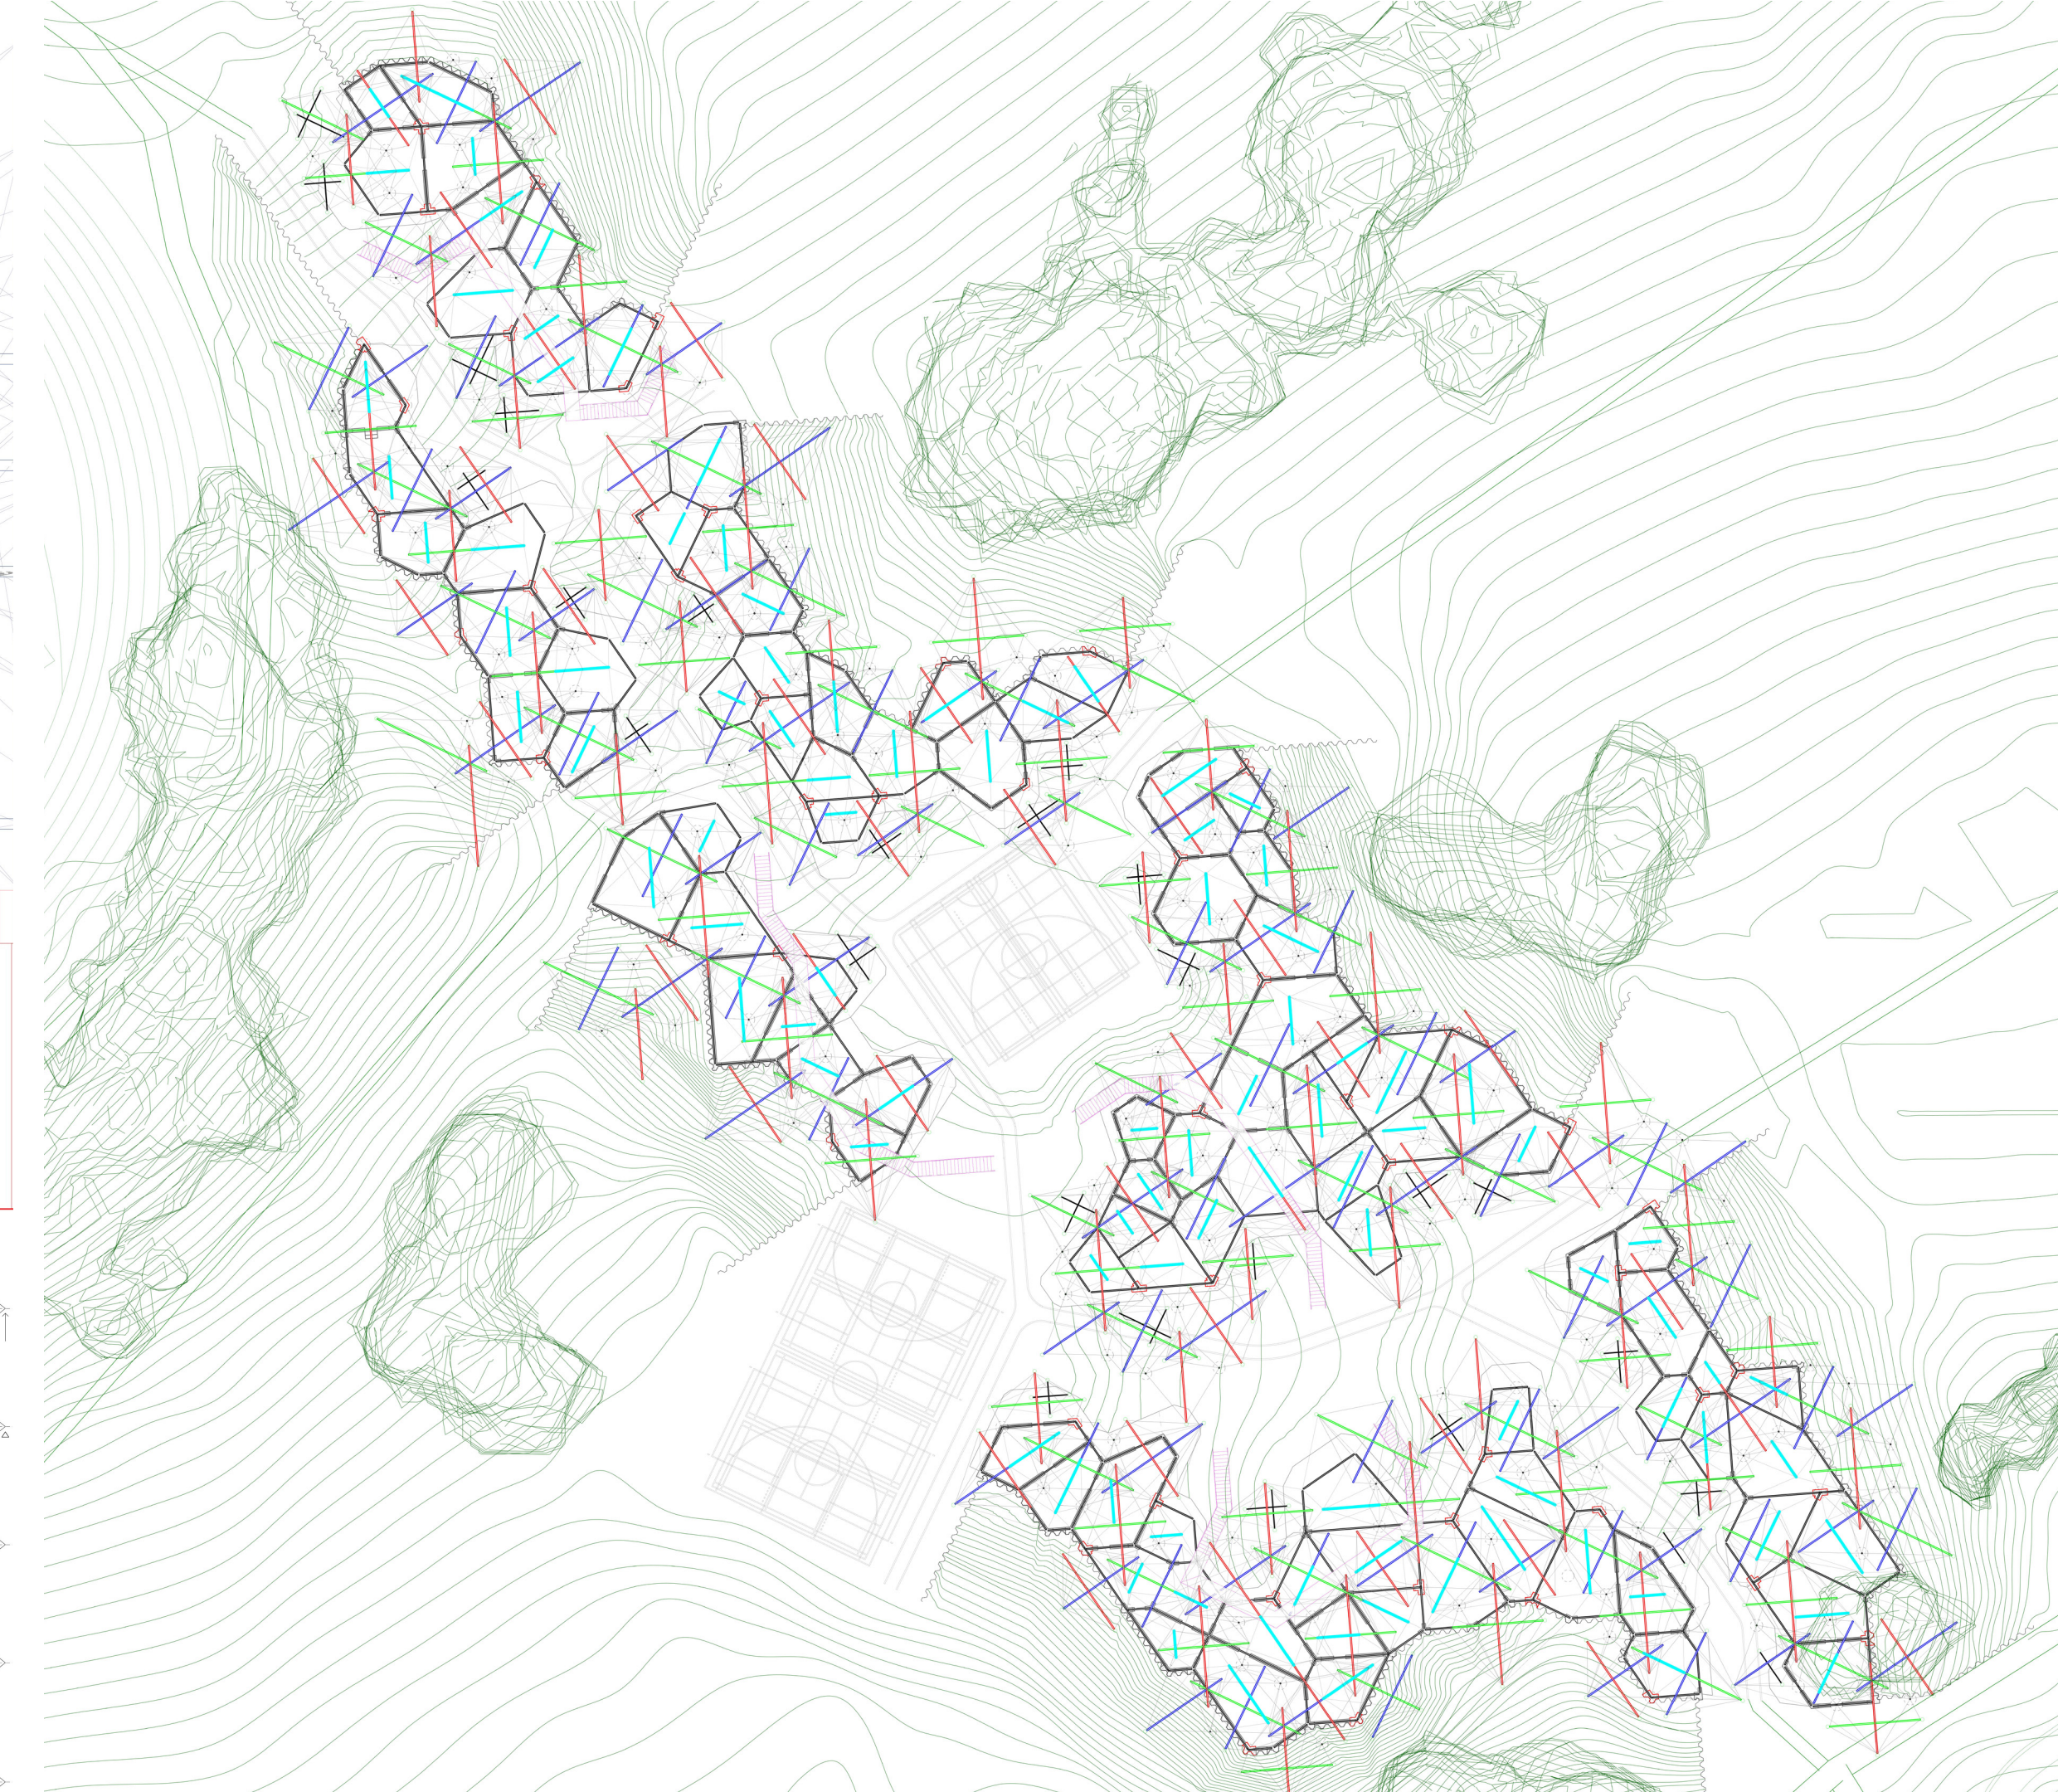


Plan 1:500

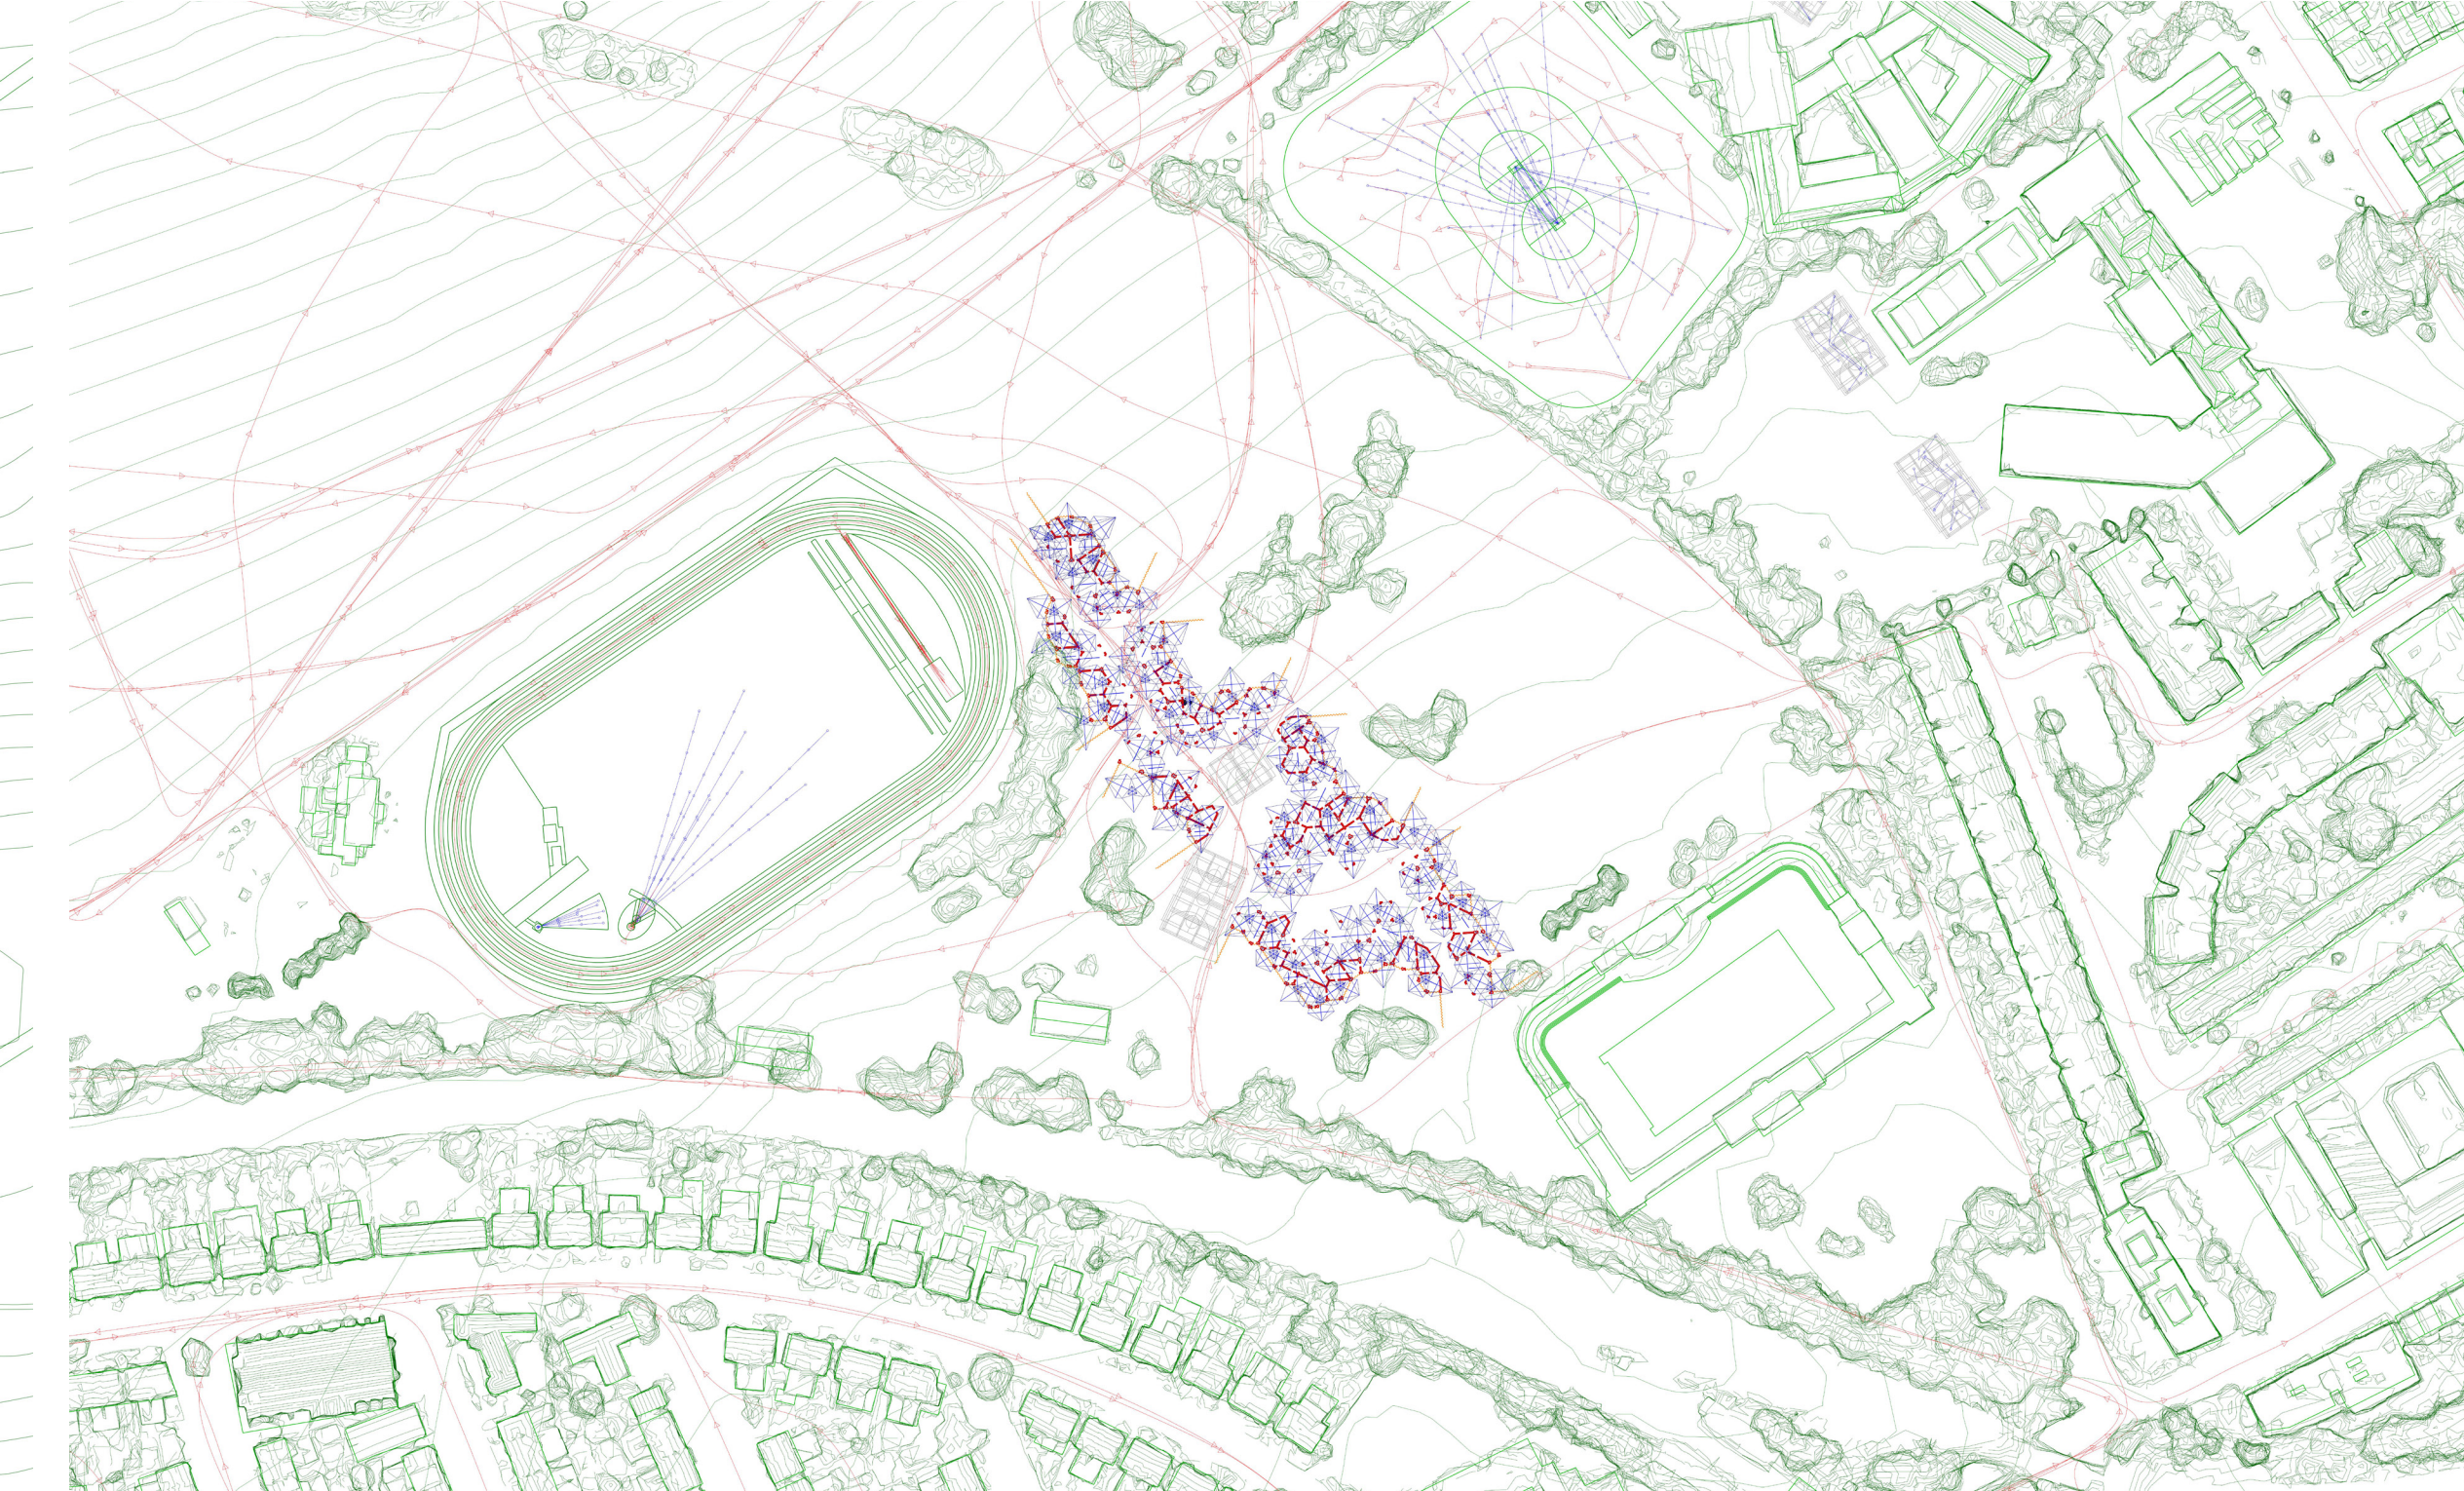


Site Plan 1:2000

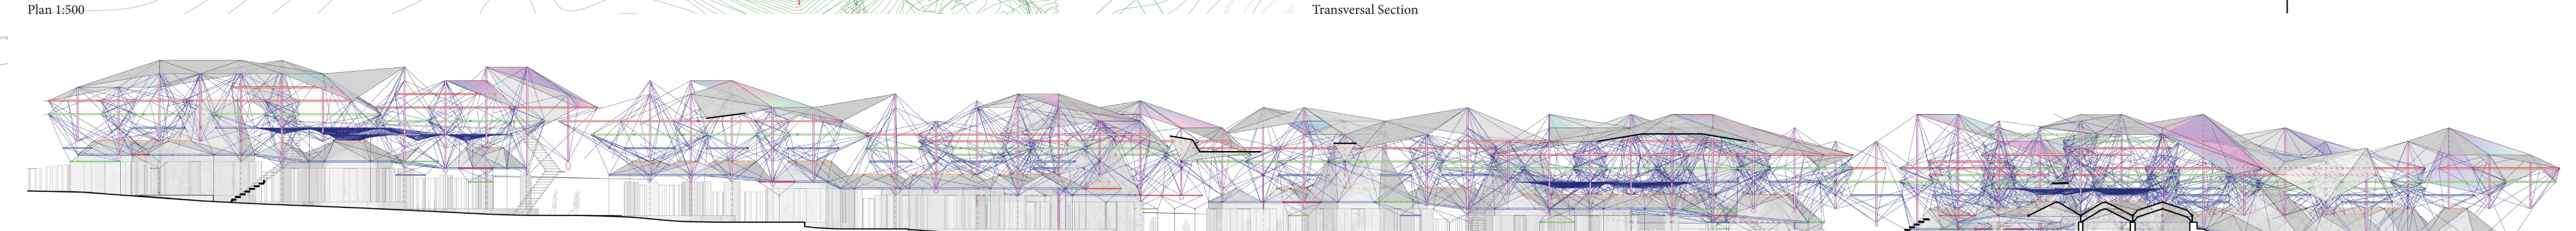


Longitudinal Section 1:250

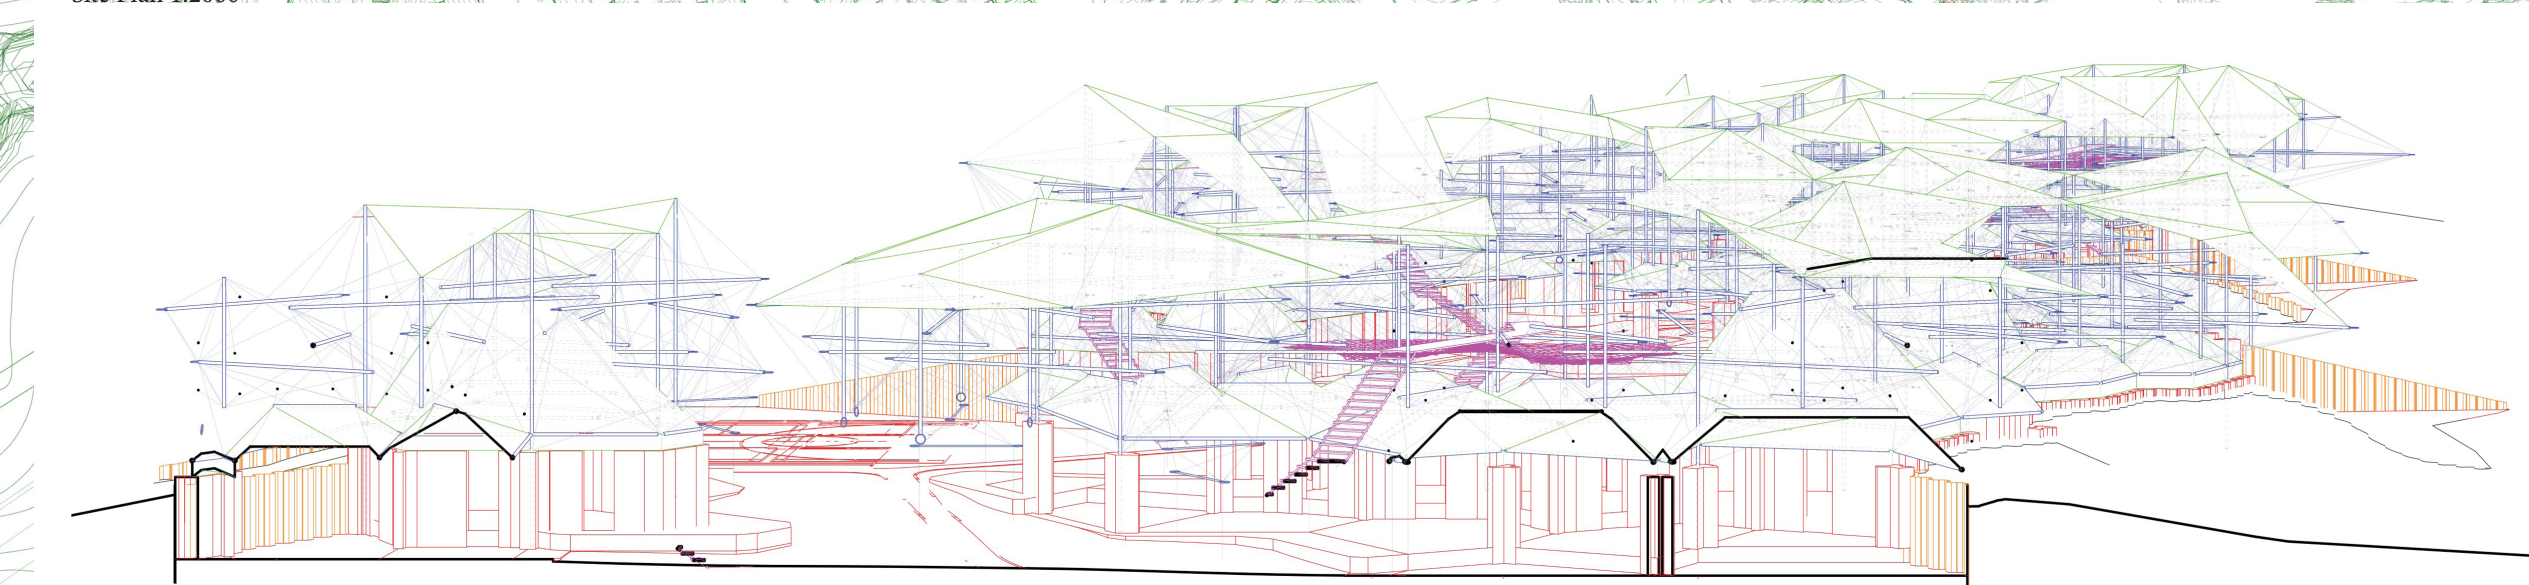


Transversal Section

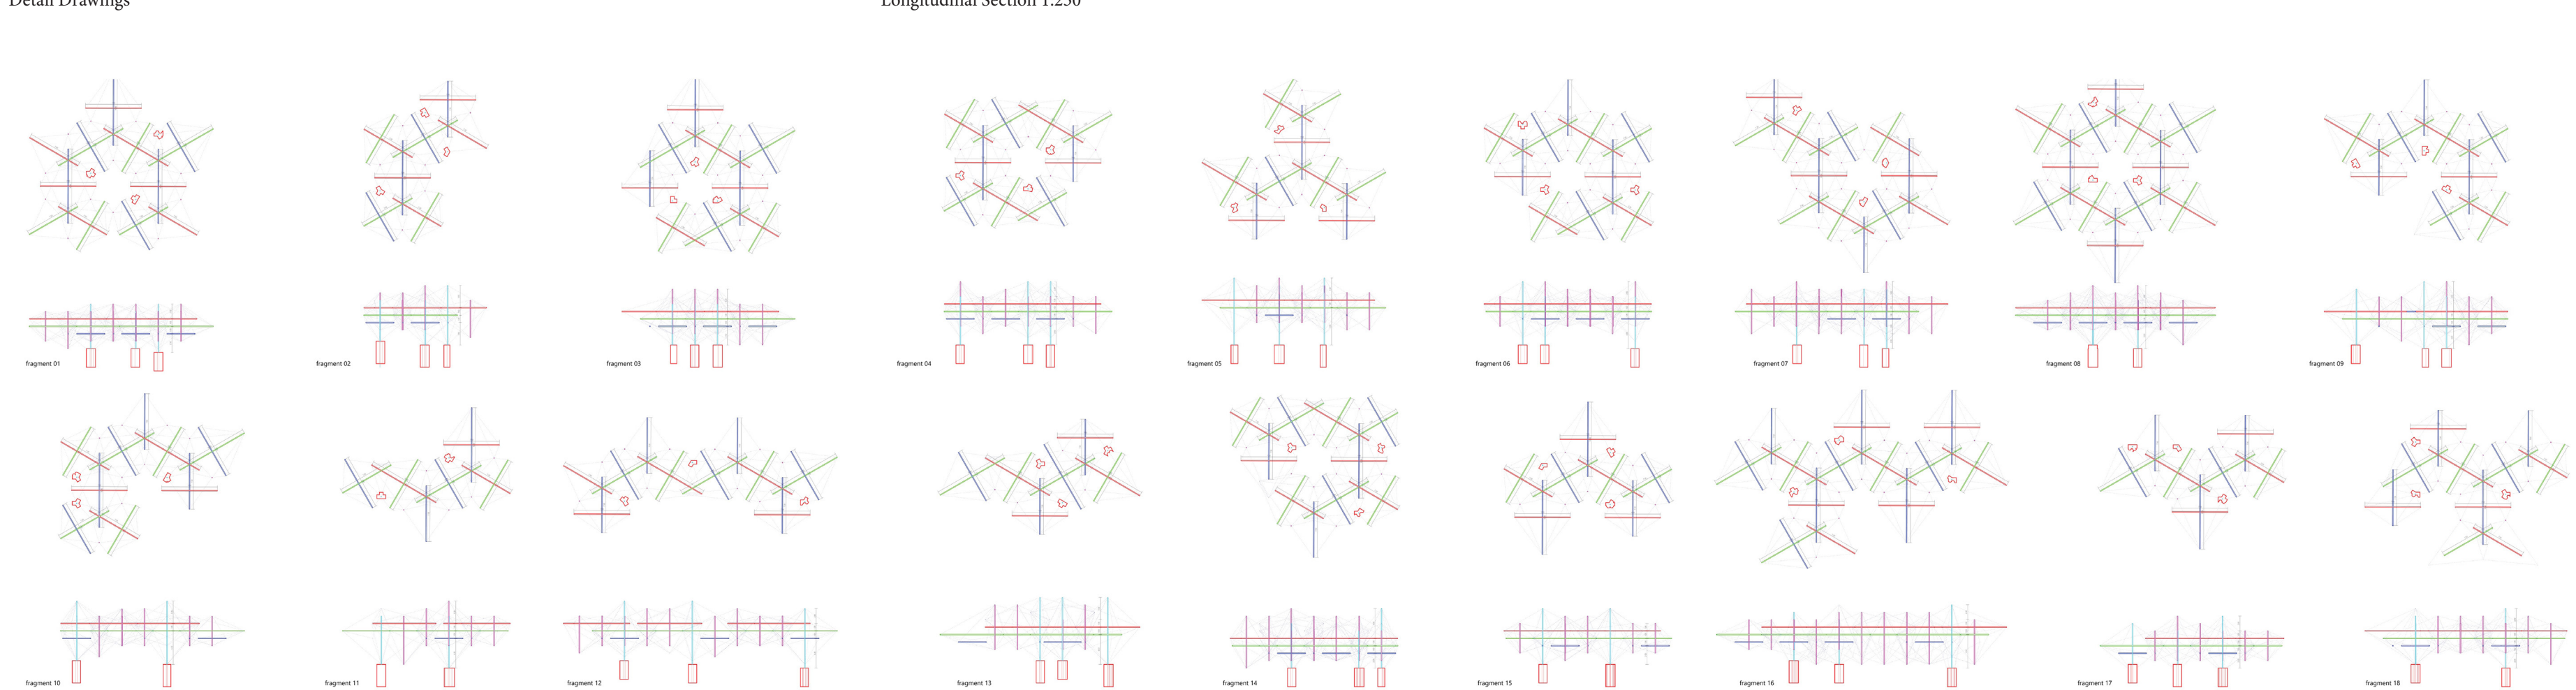


Tectonics | Catalogue of Pieces

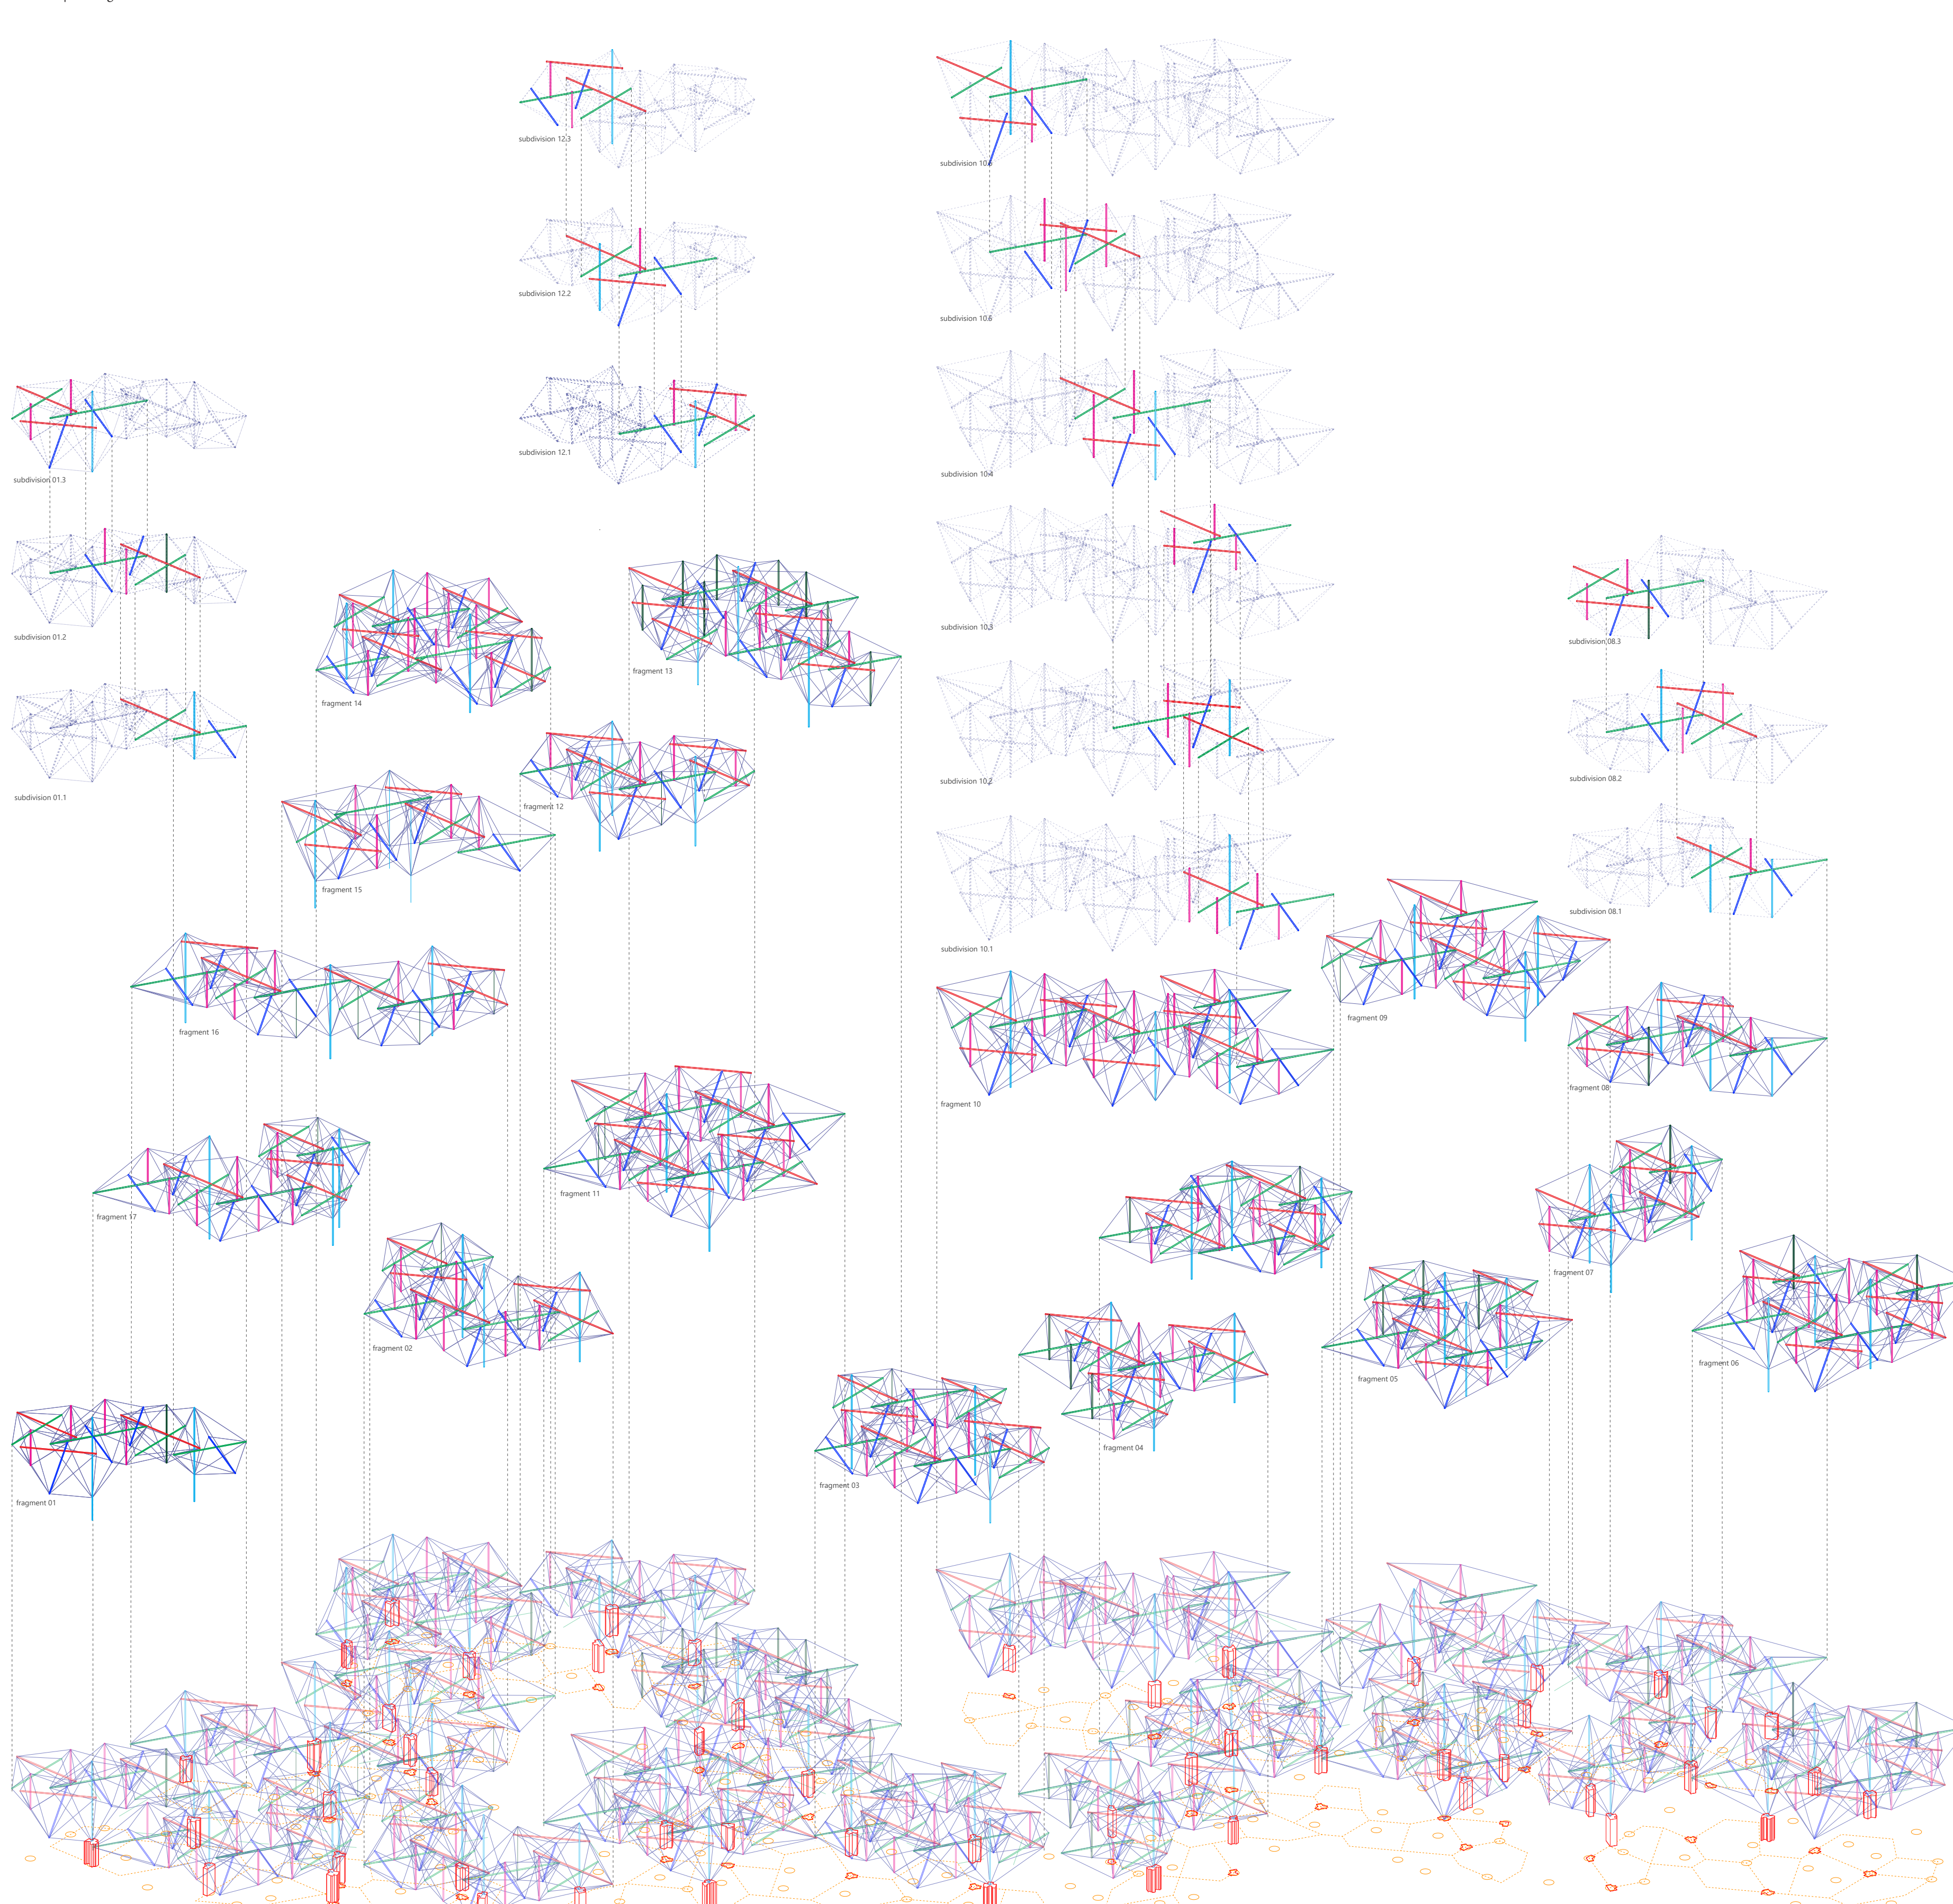


Tectonics | Exploded Axo

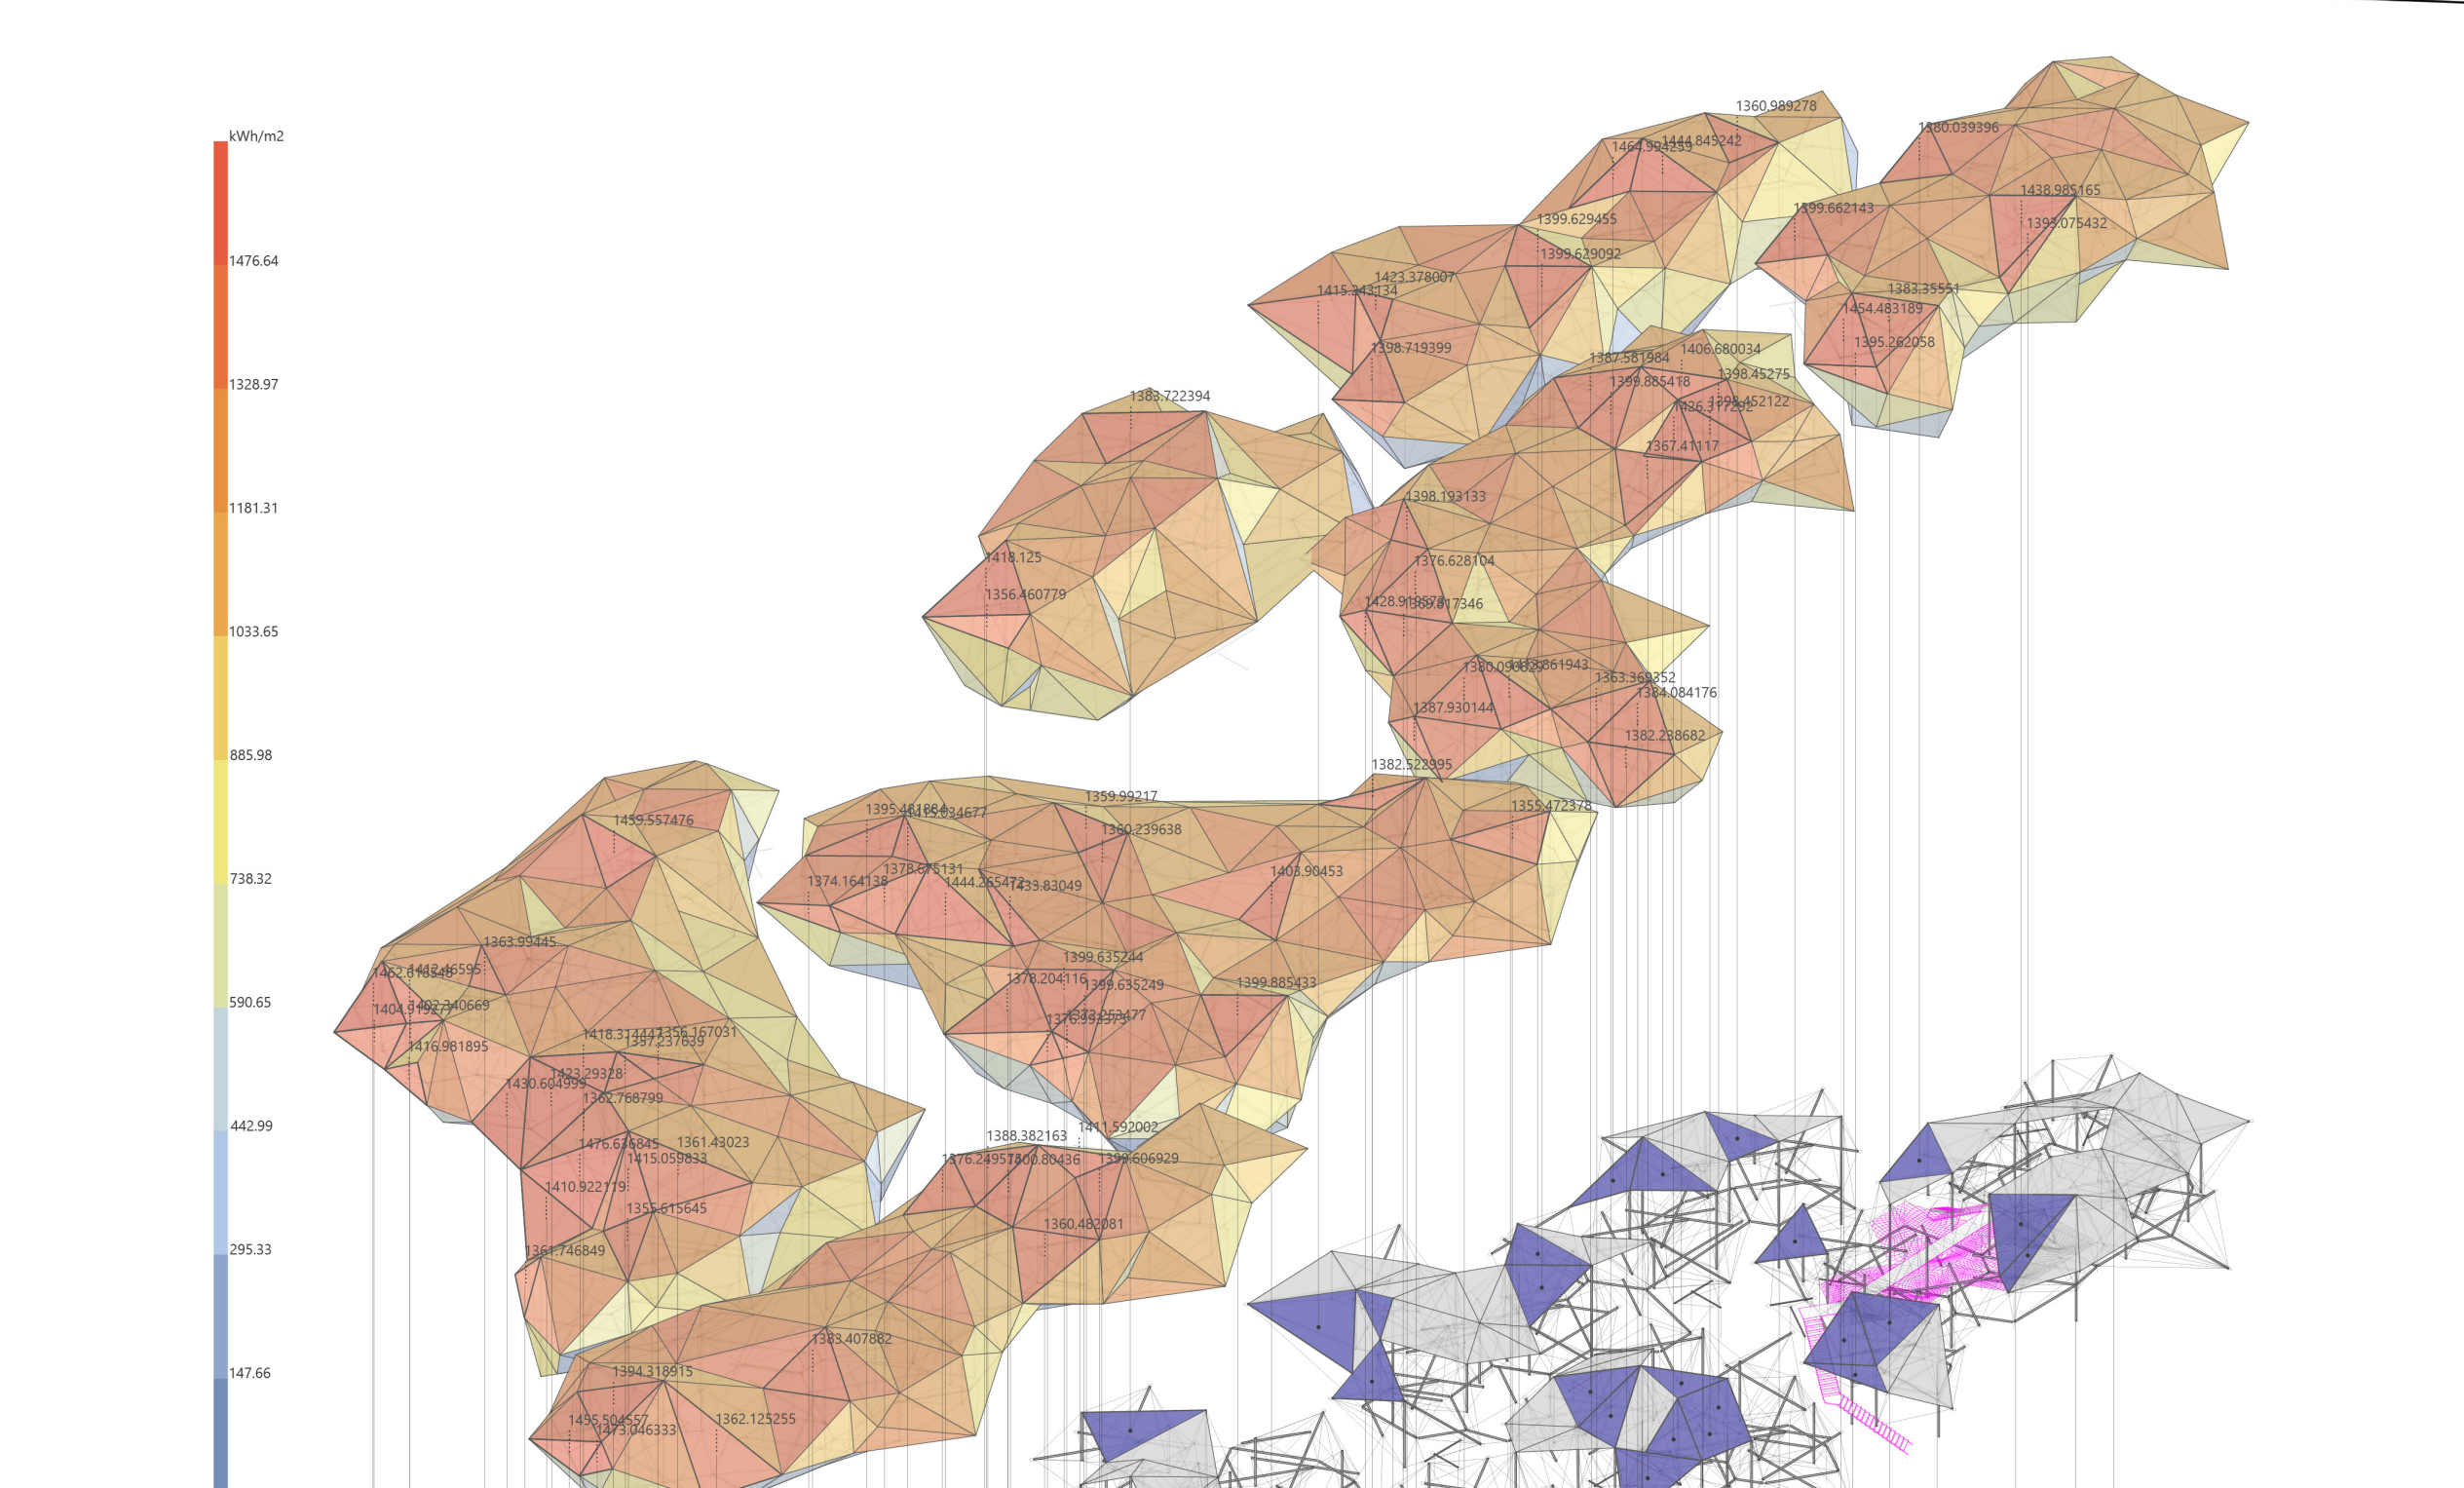

Sunlight Exposure Analysis of the 3D Hull of the Structure

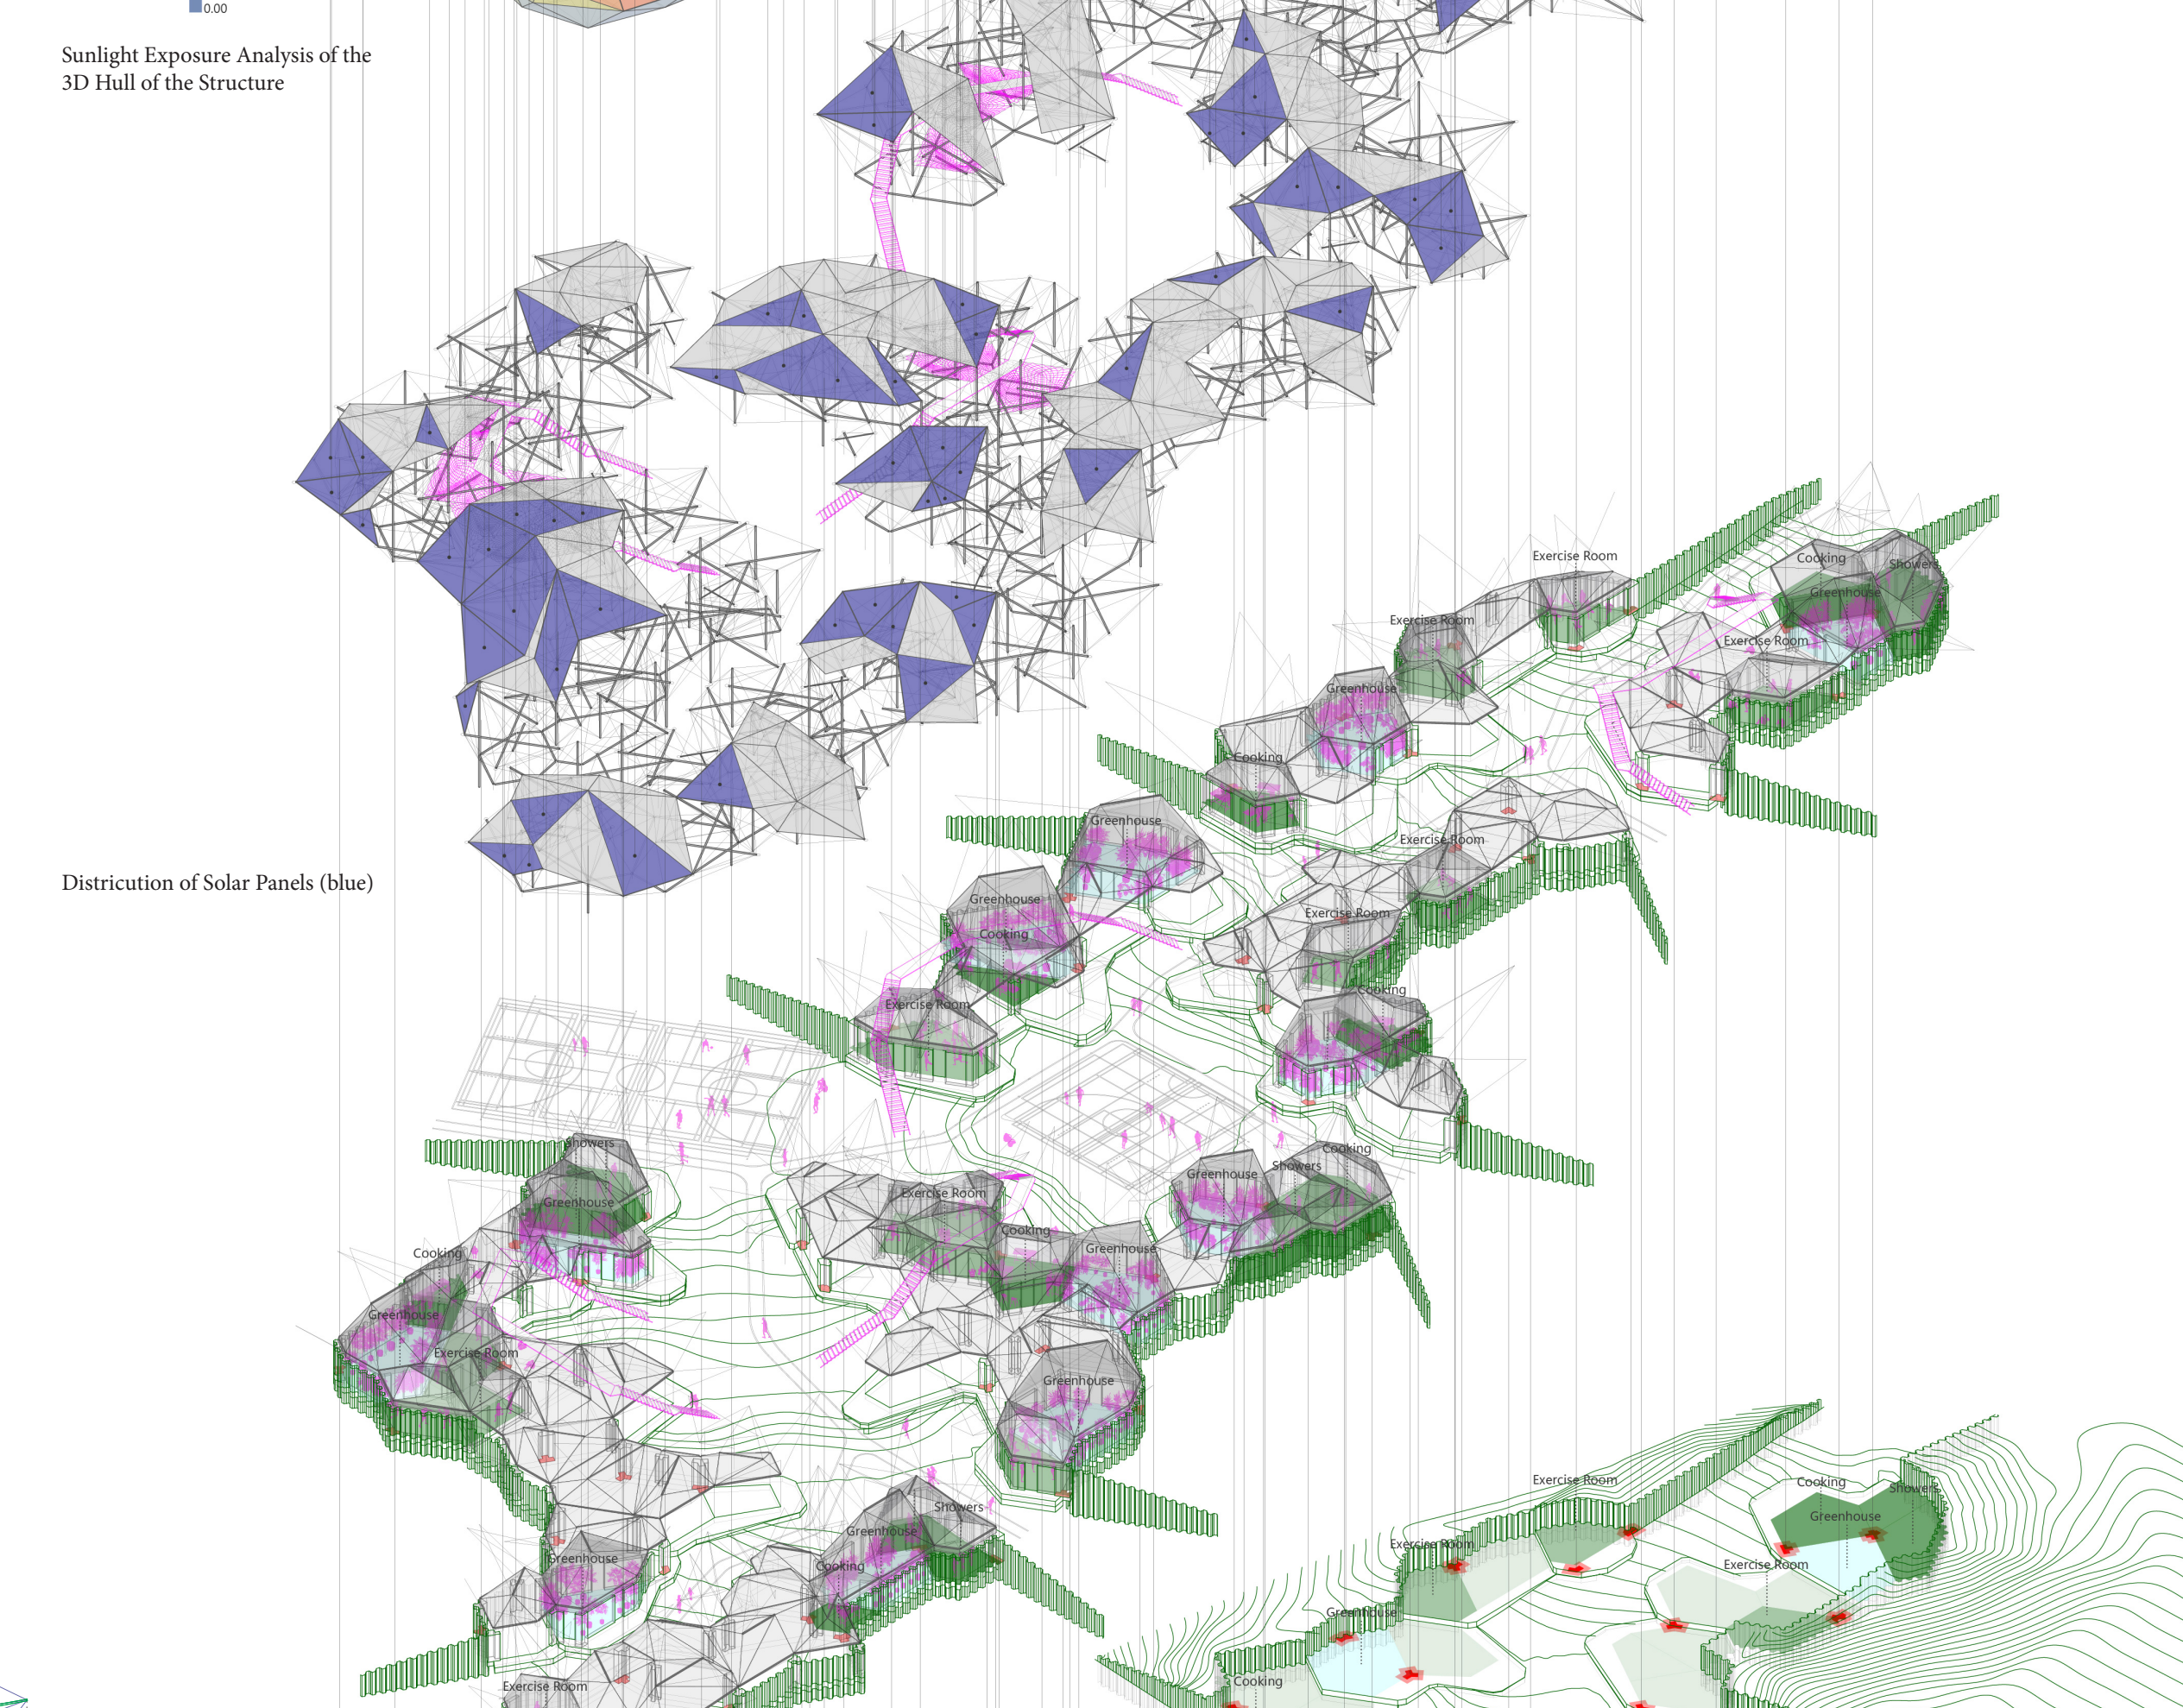

Distribution of Solar Panels (Blue)

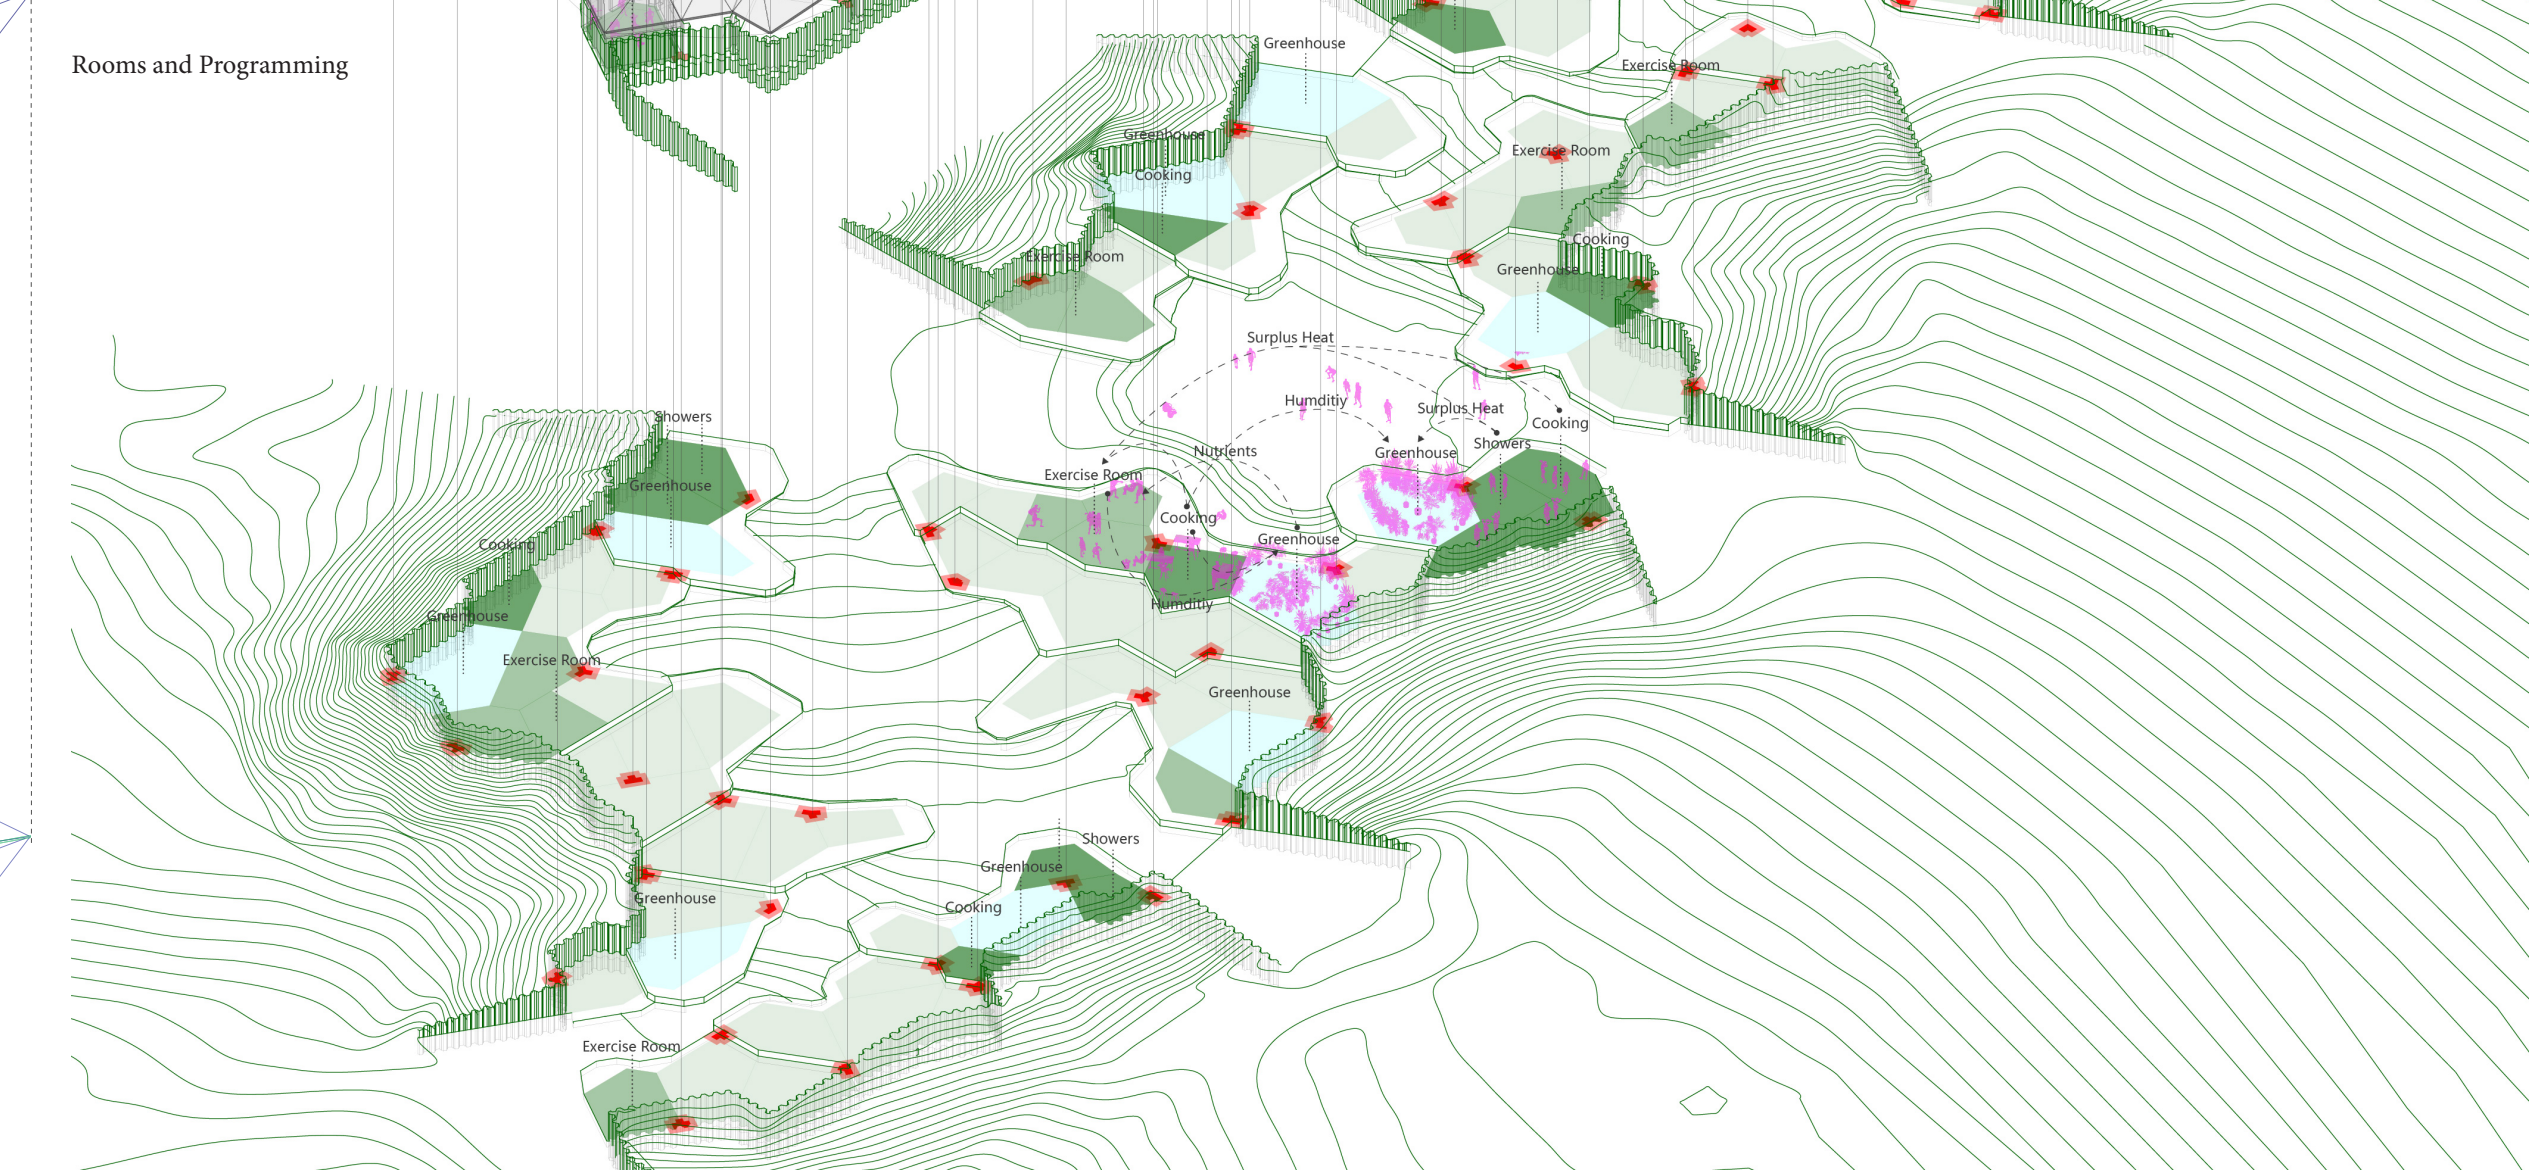

Rooms and Programming

Energy Concept